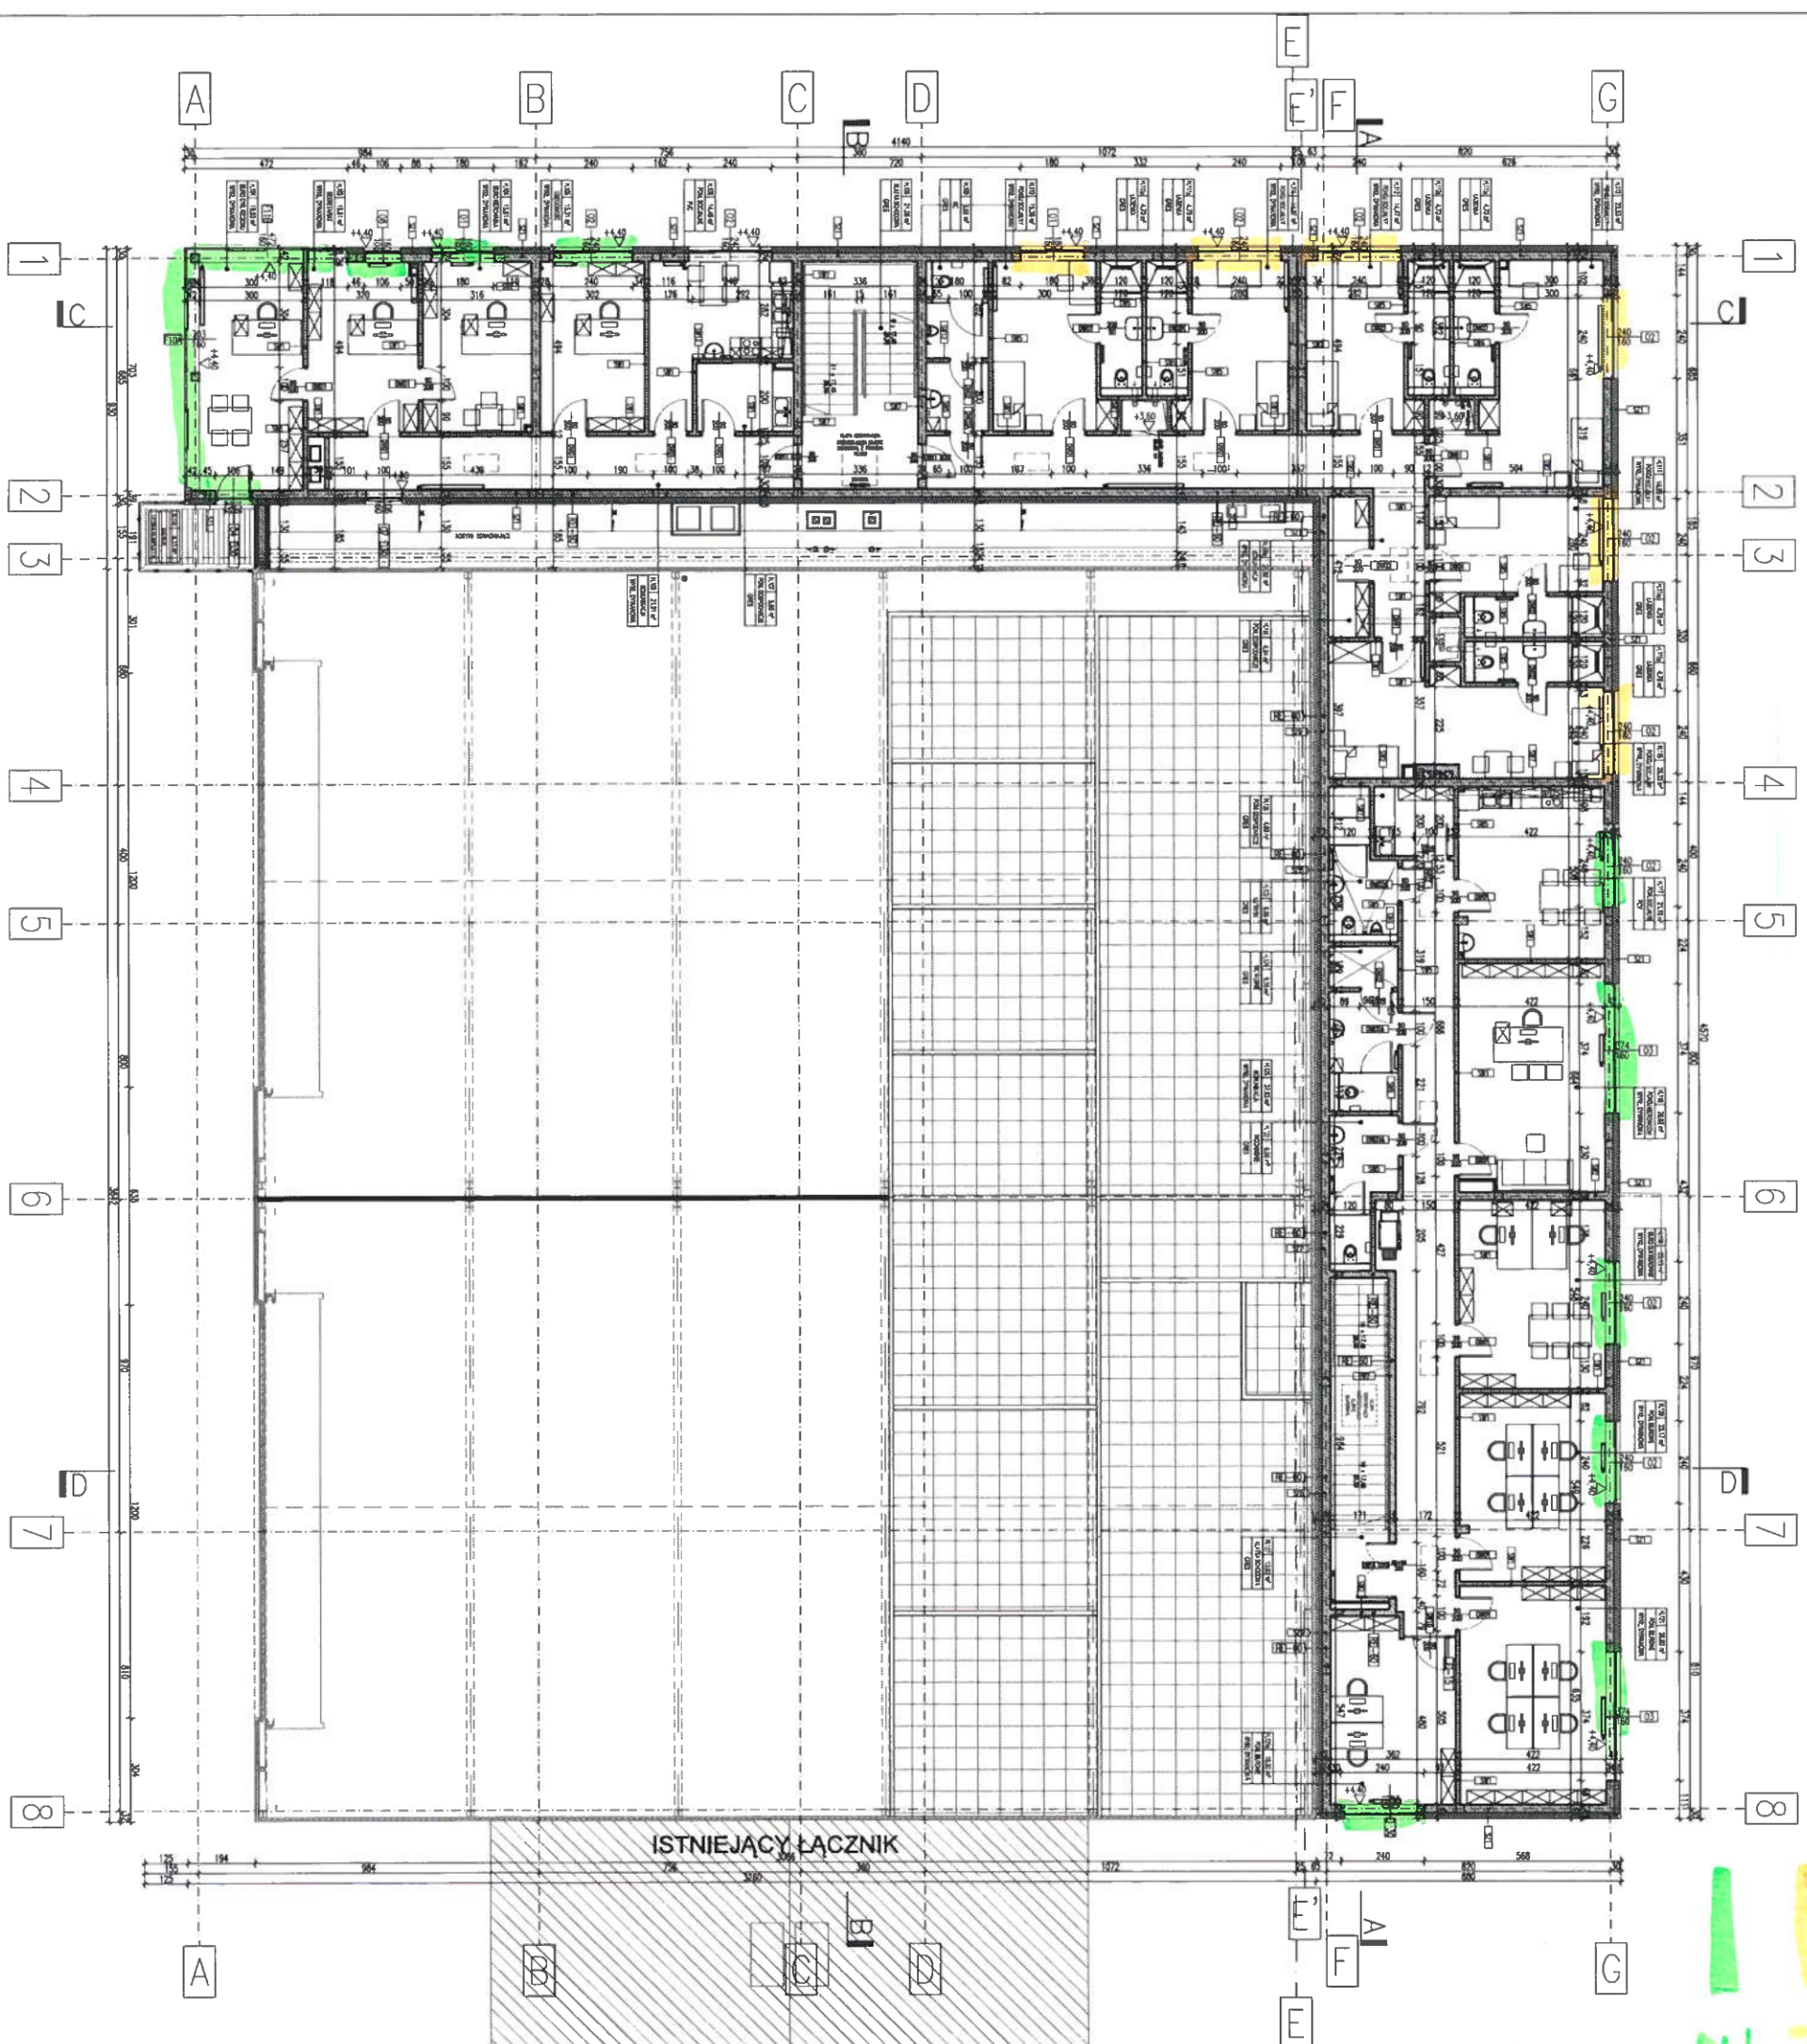




[illegible]

[illegible]

ROLETY

[illegible]





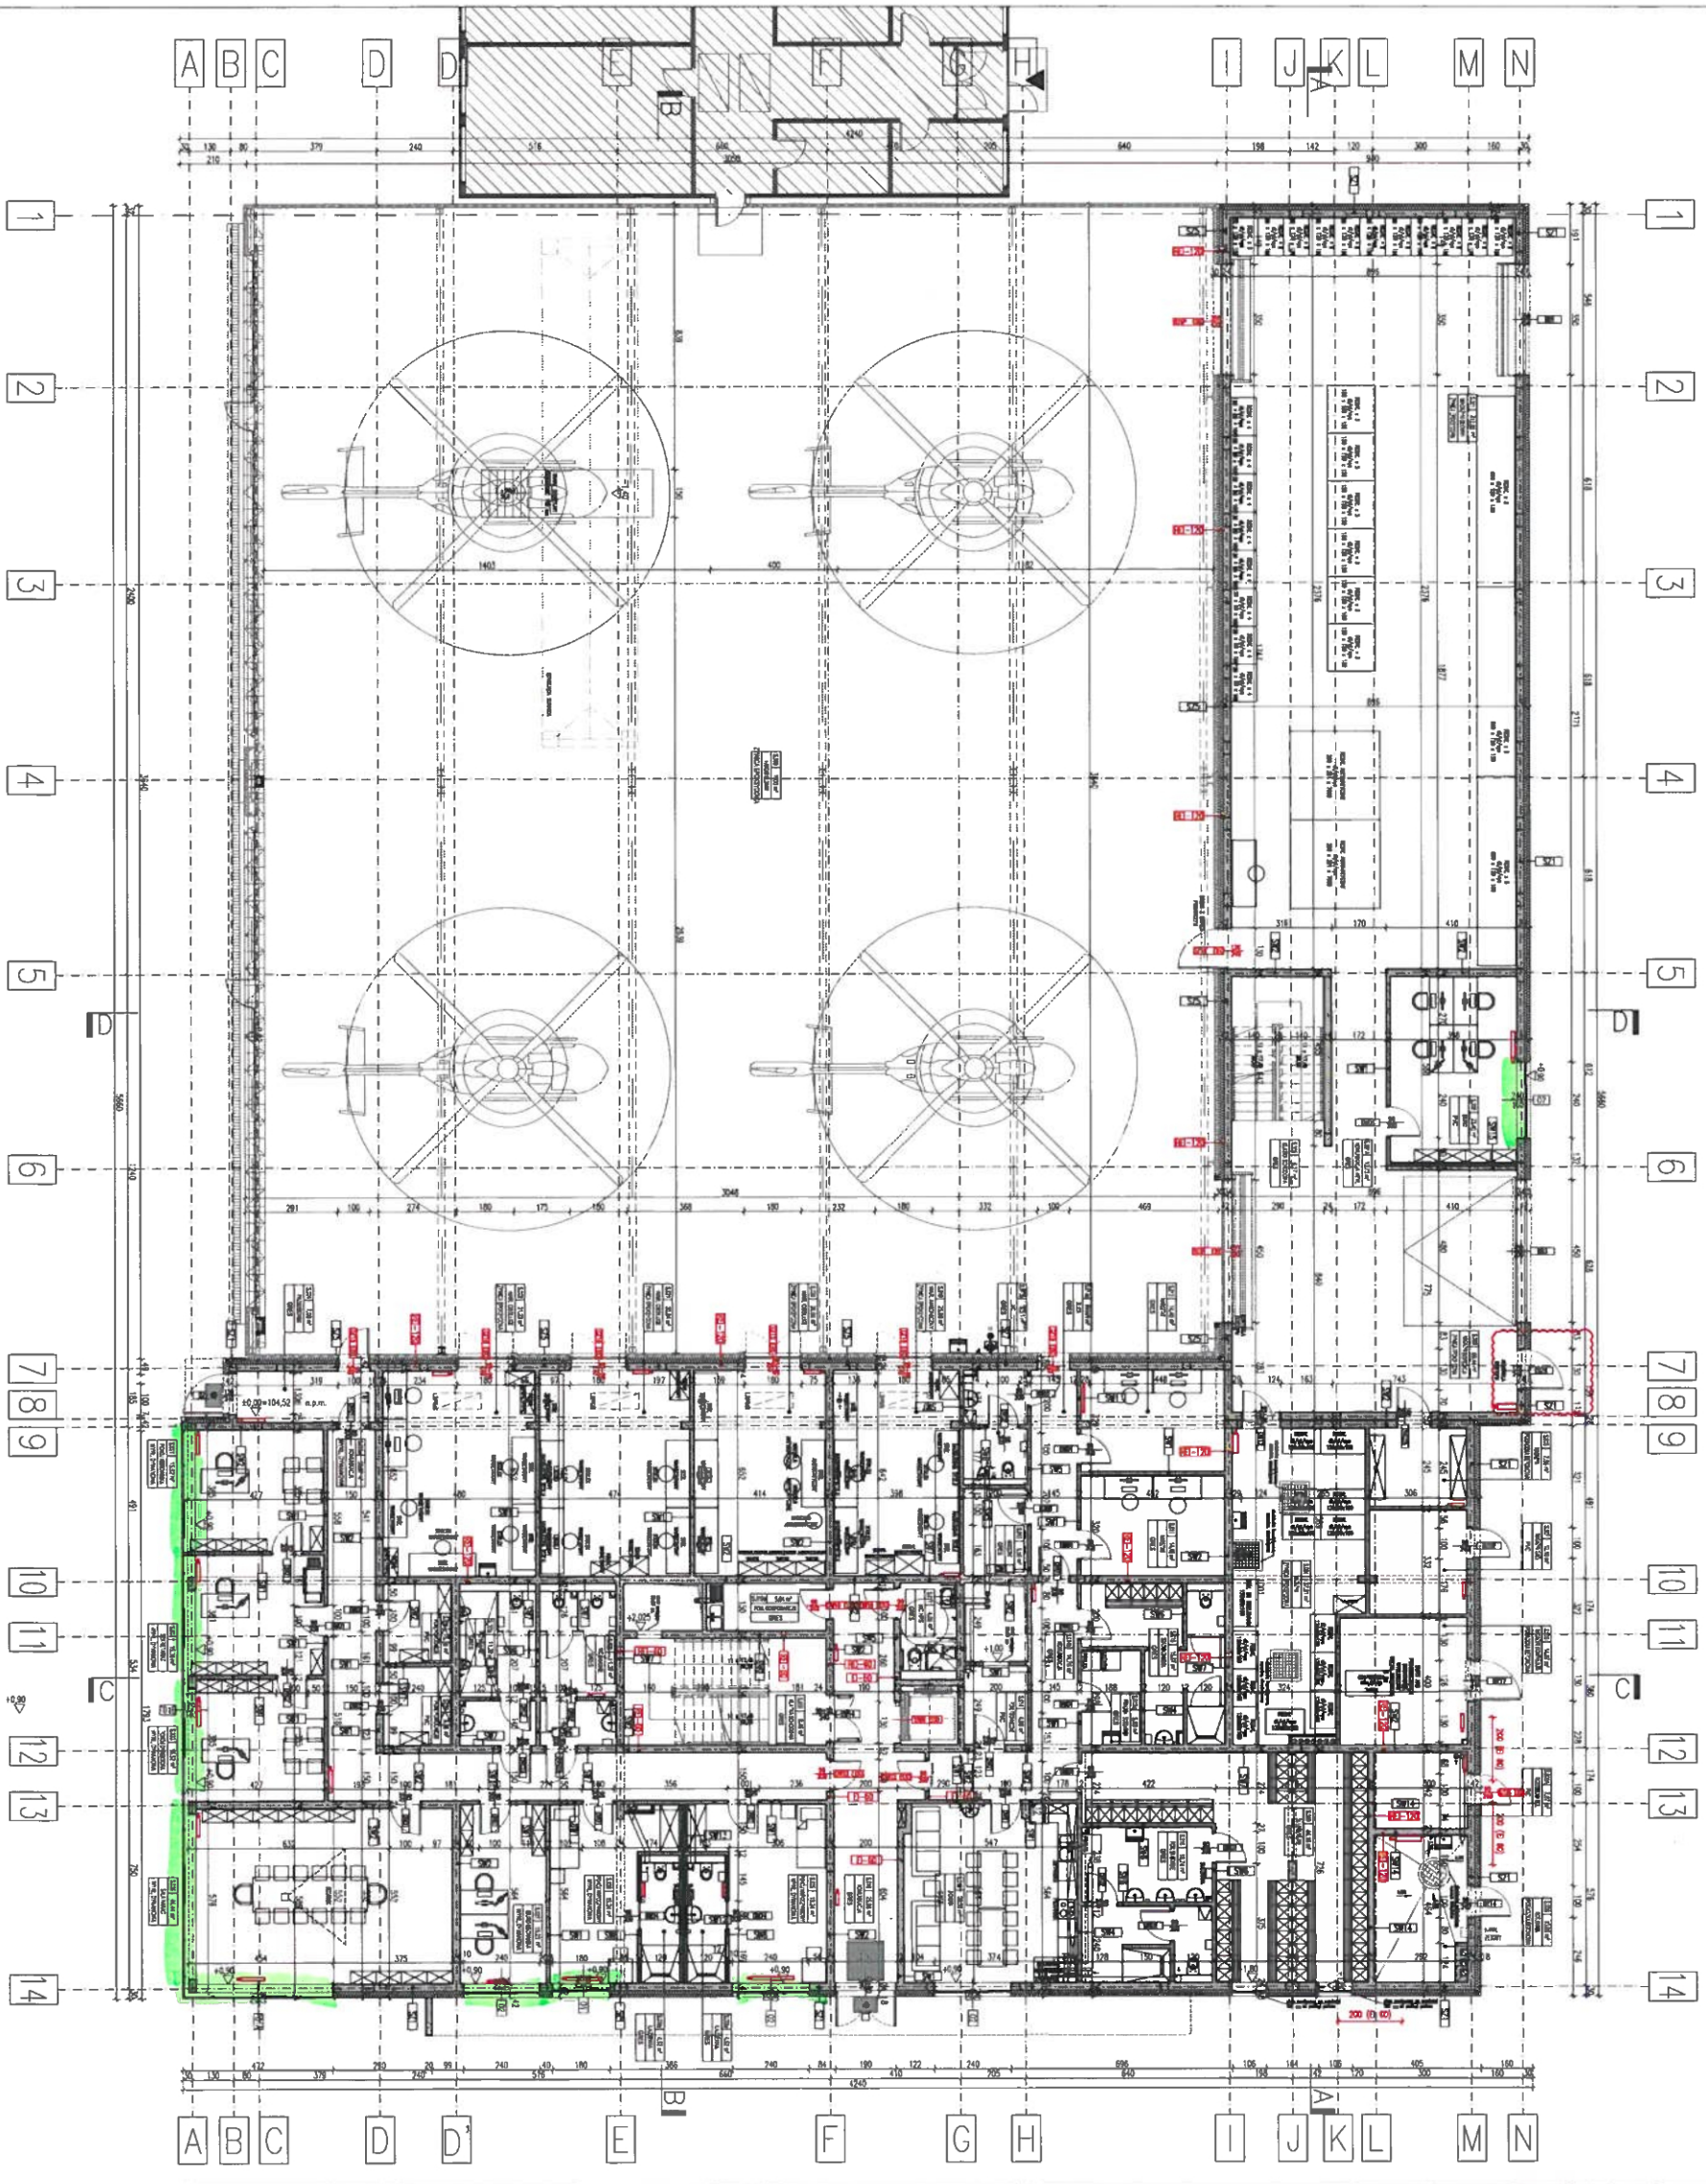

budynek SOT

2ALV27E


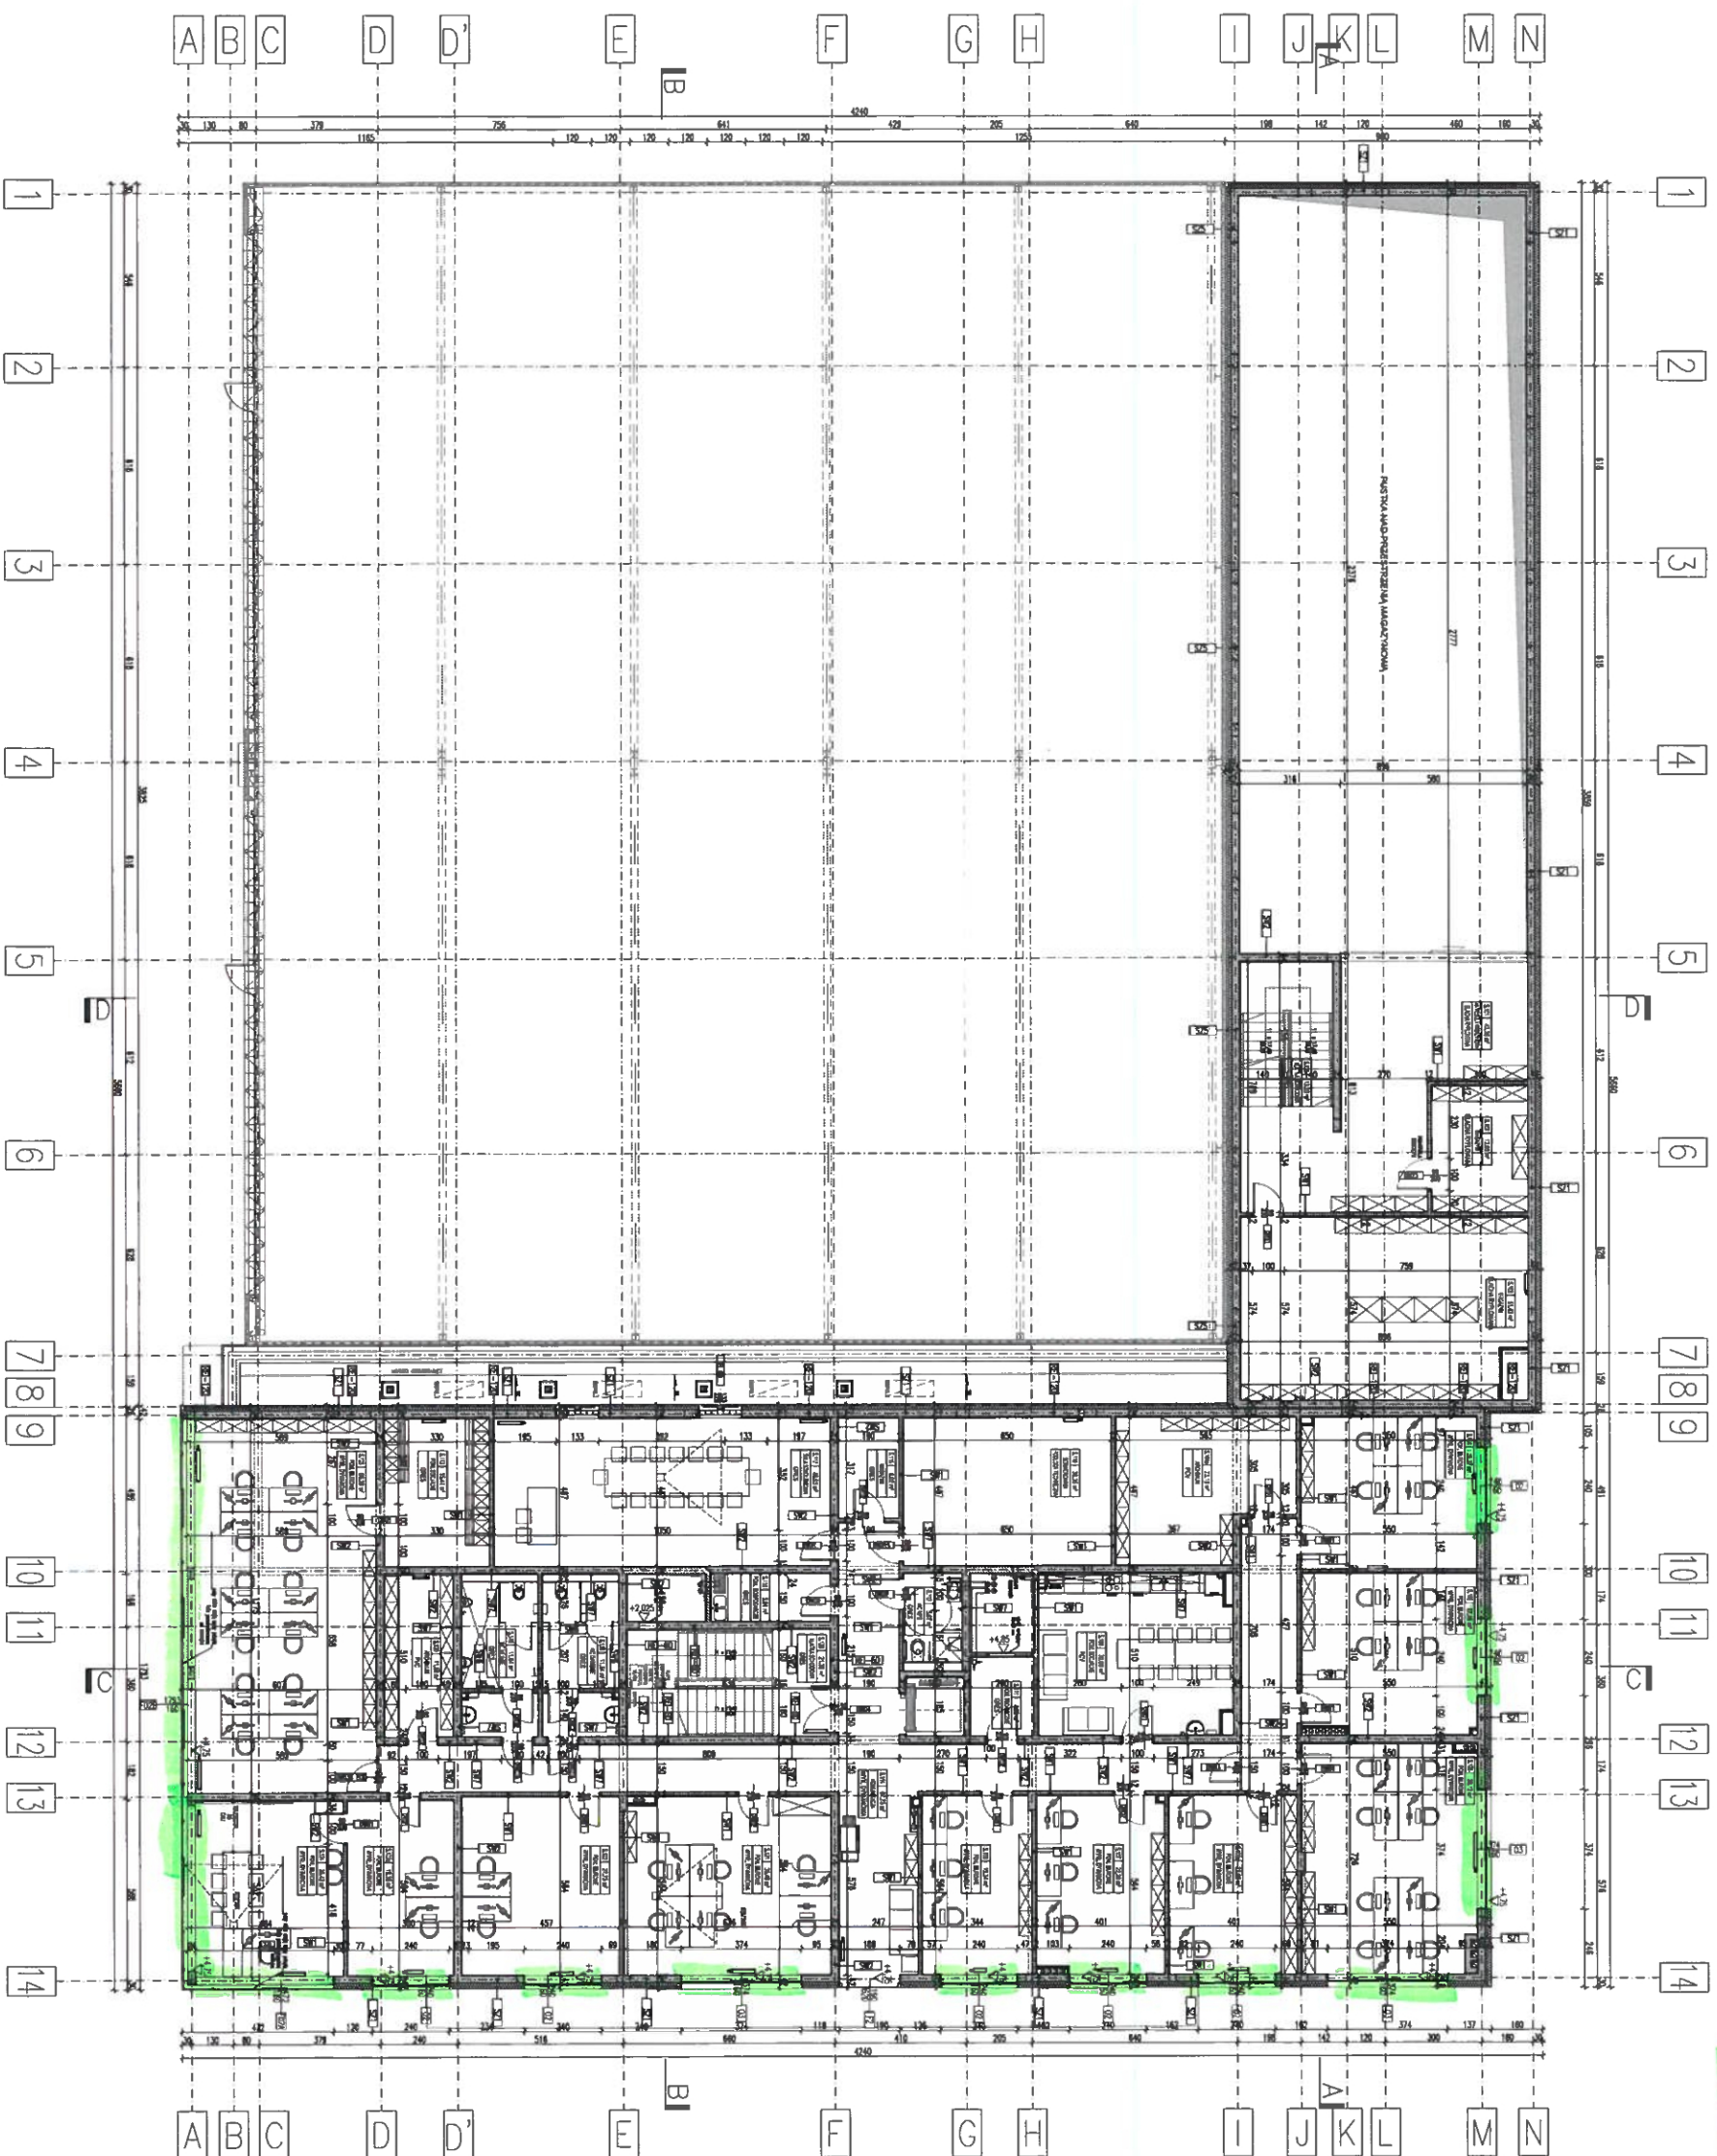[illegible]

≡ Aluzye

[illegible]

